


2 WEST ELEVATION  
1/4" = 1'-0"

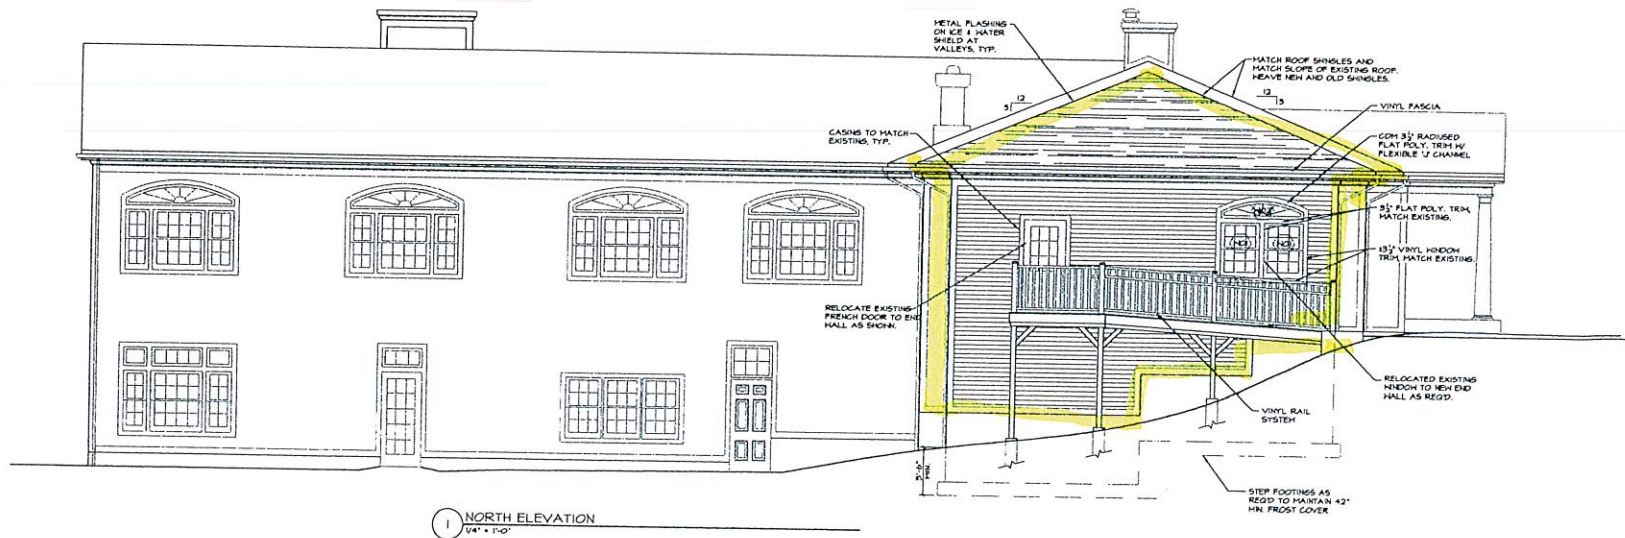

1 NORTH ELEVATION  
1/4" = 1'-0"

GENERAL NOTES		
1.	THESE DRAWINGS ARE SCHEMATIC. THEY DO NOT REPRESENT ALL DETAILS AND CONDITIONS. CONTACT ARCHITECT IF CONFLICTS ARISE IN THE FIELD.	
2.	ALL CONCRETE TO BE MIN 3000 PSI @ 28 DAYS.	
3.	ALL FOOTINGS TO REST ON UNDISTURBED SOIL OF MIN 4000 PSF BEARING CAPACITY.	
4.	ALL LUMBER TO BE DOUG-FIR #2 OR BETTER.	
5.	DOUBLE JOISTS UNDER ALL PARTITIONS AND PLUMBING FIXTURES.	
6.	ALL FRAMING LUMBER EXPOSED TO CONCRETE, WEATHER OR WITHIN 8' OF GRADE TO BE PRES. TREATED.	
7.	PROVIDE 1X3 BRACING @ EA JOIST SPAN.	
8.	ROOF VENTS TO HAVE SNOW/RAIN DAPFLES.	
9.	DO NOT SCALE THESE DRAWINGS.	
10.	PROVIDE ALL HURRICANE STRAPPING & BRACING AS REQ'D BY ALL APPLICABLE CODES.	
11.	G.C. TO FIELD VERIFY ALL EXISTING CONDITIONS AND DIMENSIONS PRIOR TO CONSTRUCTION.	
REV.	DESCRIPTION	DATE
1.		0-0-00


EXPERIENCE: 20+ YEARS ARCHITECTURE, 10+ YEARS INTERIOR DESIGN. 10+ YEARS PROJECT MANAGER. 10+ YEARS PROJECT SUPERVISOR. 10+ YEARS PROJECT COORDINATOR. 10+ YEARS PROJECT ASSISTANT. 10+ YEARS PROJECT OFFICE MANAGER. 10+ YEARS PROJECT OFFICE ASSISTANT. 10+ YEARS PROJECT OFFICE SUPPORT. 10+ YEARS PROJECT OFFICE CLEANING. 10+ YEARS PROJECT OFFICE MAINTENANCE. 10+ YEARS PROJECT OFFICE SECURITY. 10+ YEARS PROJECT OFFICE TRAINING. 10+ YEARS PROJECT OFFICE EVALUATION. 10+ YEARS PROJECT OFFICE RECOMMENDATION. 10+ YEARS PROJECT OFFICE IMPROVEMENT. 10+ YEARS PROJECT OFFICE OPTIMIZATION. 10+ YEARS PROJECT OFFICE INNOVATION. 10+ YEARS PROJECT OFFICE LEADERSHIP. 10+ YEARS PROJECT OFFICE COLLABORATION. 10+ YEARS PROJECT OFFICE COMMUNICATION. 10+ YEARS PROJECT OFFICE TEAMWORK. 10+ YEARS PROJECT OFFICE PRODUCTIVITY. 10+ YEARS PROJECT OFFICE EFFICIENCY. 10+ YEARS PROJECT OFFICE EFFECTIVENESS. 10+ YEARS PROJECT OFFICE QUALITY. 10+ YEARS PROJECT OFFICE RELIABILITY. 10+ YEARS PROJECT OFFICE INTEGRITY. 10+ YEARS PROJECT OFFICE ETHICS. 10+ YEARS PROJECT OFFICE PROFESSIONALISM. 10+ YEARS PROJECT OFFICE EXCELLENCE. 10+ YEARS PROJECT OFFICE PASSION. 10+ YEARS PROJECT OFFICE COMMITMENT. 10+ YEARS PROJECT OFFICE DEDICATION. 10+ YEARS PROJECT OFFICE DETERMINATION. 10+ YEARS PROJECT OFFICE PERSEVERANCE. 10+ YEARS PROJECT OFFICE RESILIENCE. 10+ YEARS PROJECT OFFICE COURAGE. 10+ YEARS PROJECT OFFICE CONFIDENCE. 10+ YEARS PROJECT OFFICE CALMNESS. 10+ YEARS PROJECT OFFICE PATIENCE. 10+ YEARS PROJECT OFFICE KINDNESS. 10+ YEARS PROJECT OFFICE EMPATHY. 10+ YEARS PROJECT OFFICE RESPECT. 10+ YEARS PROJECT OFFICE HONOR. 10+ YEARS PROJECT OFFICE INTEGRITY. 10+ YEARS PROJECT OFFICE ETHICS. 10+ YEARS PROJECT OFFICE PROFESSIONALISM. 10+ YEARS PROJECT OFFICE EXCELLENCE. 10+ YEARS PROJECT OFFICE PASSION. 10+ YEARS PROJECT OFFICE COMMITMENT. 10+ YEARS PROJECT OFFICE DEDICATION. 10+ YEARS PROJECT OFFICE DETERMINATION. 10+ YEARS PROJECT OFFICE PERSEVERANCE. 10+ YEARS PROJECT OFFICE RESILIENCE. 10+ YEARS PROJECT OFFICE COURAGE. 10+ YEARS PROJECT OFFICE CONFIDENCE. 10+ YEARS PROJECT OFFICE CALMNESS. 10+ YEARS PROJECT OFFICE PATIENCE. 10+ YEARS PROJECT OFFICE KINDNESS. 10+ YEARS PROJECT OFFICE EMPATHY. 10+ YEARS PROJECT OFFICE RESPECT. 10+ YEARS PROJECT OFFICE HONOR.

**LAZARUS AND SARGEANT**  
ARCHITECTS - PLANNERS - INTERIOR DESIGNERS  
50 NORTH MAIN STREET  
WALLINGFORD, CONNECTICUT 06492  
203-265-3194 203-294-1610 P


PROJECT TITLE  
**PROSPECT SENIOR CENTER**  
CENTER STREET  
PROSPECT CT.

DRAWING TITLE  
**EXTERIOR ELEVATIONS**

SCALE: AS NOTED  
DRAWN BY: G.M.  
CHECKED BY: S.L.  
DATE: 02/11  
DRAWING NO.  
**A-2.1**

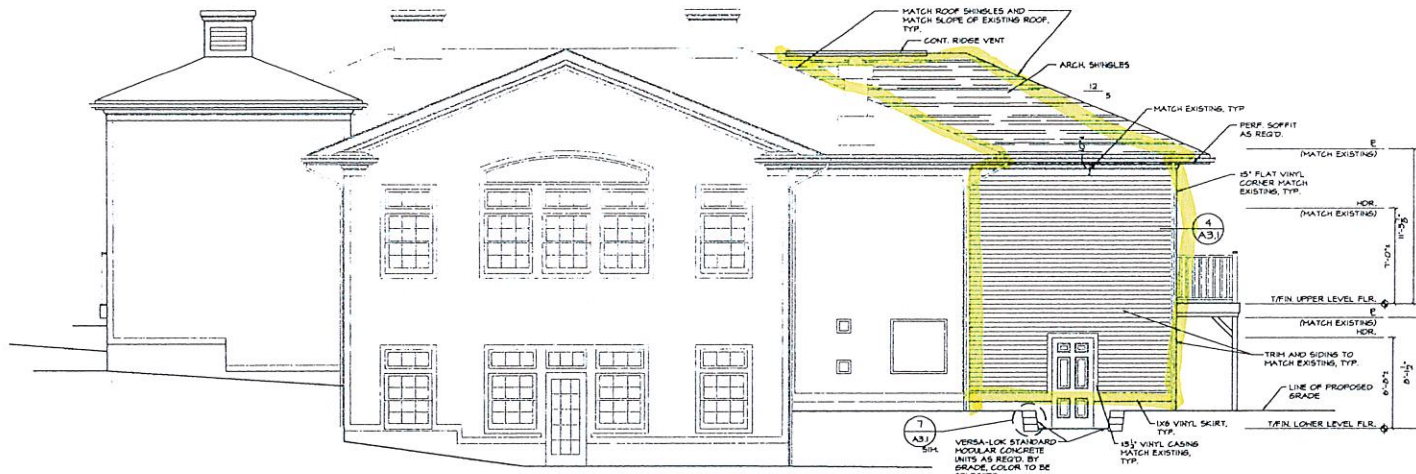

1 EAST ELEVATION  
1/4" = 1'-0"

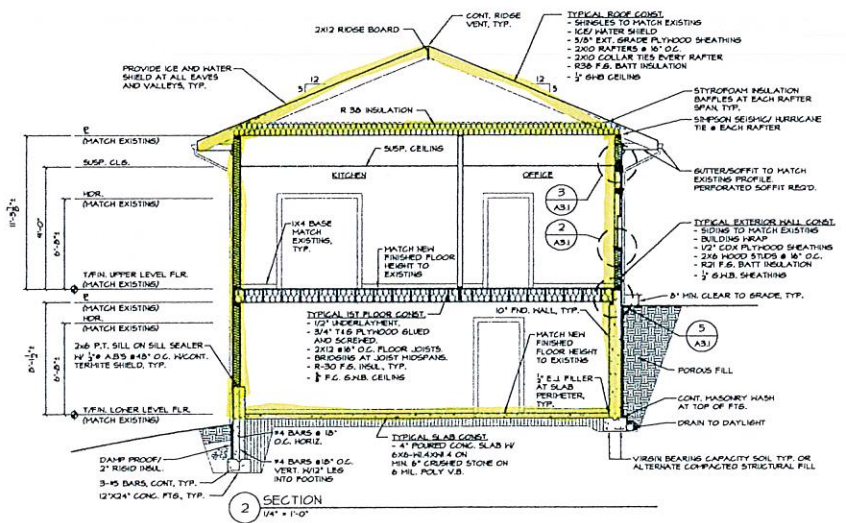

2 SECTION  
1/4" = 1'-0"

**GENERAL NOTES**

- THESE DRAWINGS ARE SCHEMATIC. THEY DO NOT REPRESENT ALL DETAILS AND CONDITIONS. CONTACT ARCHITECT IF CONFLICTS ARISE IN THE FIELD.
- ALL CONCRETE TO BE MIN. 3000 PSI @ 28 DAYS.
- ALL FOOTINGS TO REST ON UNDISTURBED SOIL OF MIN. 4000 PSF BEARING CAPACITY.
- ALL LUMBER TO BE DOUG-FIR #2 OR BETTER.
- DOUBLE JOISTS UNDER ALL PARTITIONS AND PLUMBING FIXTURES.
- ALL FRAMING LUMBER EXPOSED TO CONCRETE WEATHER OR WITHIN 8' OF GRADE TO BE PRES. TREATED. PROVIDE 1X3 BRIDGING @ EA JOIST SPAN.
- RISE VENTS TO HAVE SNOW/RAIN BATTLES.
- DO NOT SCALE THESE DRAWINGS.
- PROVIDE ALL HURRICANE STRAPPING & BRACING AS REQ'D BY ALL APPLICABLE CODES.
- G.C. TO FIELD VERIFY ALL EXISTING CONDITIONS AND DIMENSIONS PRIOR TO CONSTRUCTION.

REV.	DESCRIPTION	DATE
1.		0-0-00

**LAZARUS AND SARGEANT**  
ARCHITECTS - PLANNERS - INTERIOR DESIGNERS

55 NORTH MAIN STREET  
WALLINGFORD, CONNECTICUT 06492  
303-265-5194 203-324-1610 F

**PROJECT TITLE**

**PROSPECT SENIOR CENTER**

CENTER STREET

**PROJECT** CT.

**DRAWING TITLE**

**EXTERIOR ELEVATION AND SECTION**

SCALE: AS NOTED	DRAWING NO.
DRAWN BY: G.M.	A-22
CHECKED BY: S.L.	
DATE: 02/11	

**HALL TYPES**

1. 2x4 HOOD STUDS @ 16" O.C. W/ 1/2" @ 16" BOTH SIDES.  
NOTE: USE H.R. @ 16" AT TOILET ROOMS & KITCHEN (P.C.) WHERE REQUIRED!

2. 2x6 HOOD STUDS @ 16" O.C. HANG # 6 BATT INSUL. 1/2" @ 16" ON EDGE FACE. EXTERIOR FACE TO HAVE 1/2" COX PLTHOOD SHEATHING WELDED WRAP & VENTIL. SICKNE.

3. 10" CONC. HALL ON 24" CONC. FTG. W/ 1-1/2" RIGID INSULATION W/ STEEL STUDS @ 16" O.C. W/ 1 LAYERS OF 1/2" P.C. @ 16"

4. 10" CONC. HALL ON 24" CONC. FTG. W/ SPRAY-ON WATERPROOFING PROTECTION BOARD

**NOTES:**  
1. USE H.R. @ 16" AT TOILET ROOMS & KITCHEN (P.C.) WHERE REQUIRED!  
2. USE P.T. FRAMING WHERE IN CONTACT WITH CONC.

**LEGEND**

DOOR ROOM TAG  
DOOR TAG  
1 HALL TYPE  
SIGNAGE  
FIRE EXTINGUISHER

**LEGEND**

NEW HALL  
EXISTING HALL  
EXISTING TO BE REMOVED


**PLUMBING FIXTURE**

K-1 ADVANCE TARGO THREE COMPARTMENT DROP-IN SINK MODEL # DT-3-1012.  
K-2 ADVANCE TARGO 3" SPLASH KLAB SERIES ECONOMY HORK TABLE 30"X12" WITH A MODEL # KLAB-306.  
K-3 ADVANCE TARGO 3" SPLASH KLAB SERIES ECONOMY HORK TABLE 30"X12" WITH A MODEL # KLAB-306.  
K-4 ADVANCE TARGO PLAT TOP FLAG & FLAG SERIES ECONOMY HORK TABLE 30"X12" MODEL # KLAB-306.  
K-5 TRUE 1-44 SOLID DOOR REFRIGERATOR 24 1/2"X34 1/2".  
K-6 TRUE 1-23 SOLID DOOR FREEZER 24 1/2"X37 1/2".

**CONSTRUCTION NOTES**

- THESE DRAWINGS ARE SCHEMATIC. THEY DO NOT REPRESENT ALL DETAILS AND CONDITIONS. CONTACT ARCHITECT IF CONFLICTS ARISE IN THE FIELD.
- ALL CONCRETE TO BE MIN. 3000 PSI @ 28 DAYS.
- ALL FOOTINGS TO REST ON UNDISTURBED SOIL OF MIN. 4000 PSF BEARING CAPACITY.
- ALL LUMBER TO BE DOUG-FIR #2 OR BETTER.
- DOUBLE JOISTS UNDER ALL PARTITIONS AND PLUMBING FIXTURES.
- ALL FRAMING LUMBER EXPOSED TO CONCRETE, WEATHER OR WITHIN 8' OF GRADE TO BE PRES. TREATED.
- PROVIDE 1X3 BRIDGING @ EA. JOIST SPAN.
- RIDGE VENTS TO HAVE SNOW/ RAIN DRAFILES.
- DO NOT SCALE THESE DRAWINGS.
- PROVIDE ALL HURRICANE STRAPPING & BRACING AS REQUIRED BY ALL APPLICABLE CODES.
- O.C. TO FIELD VERIFY ALL EXISTING CONDITIONS AND DIMENSIONS PRIOR TO CONSTRUCTION.

NO.	DESCRIPTION	DATE
1.		0-0-00

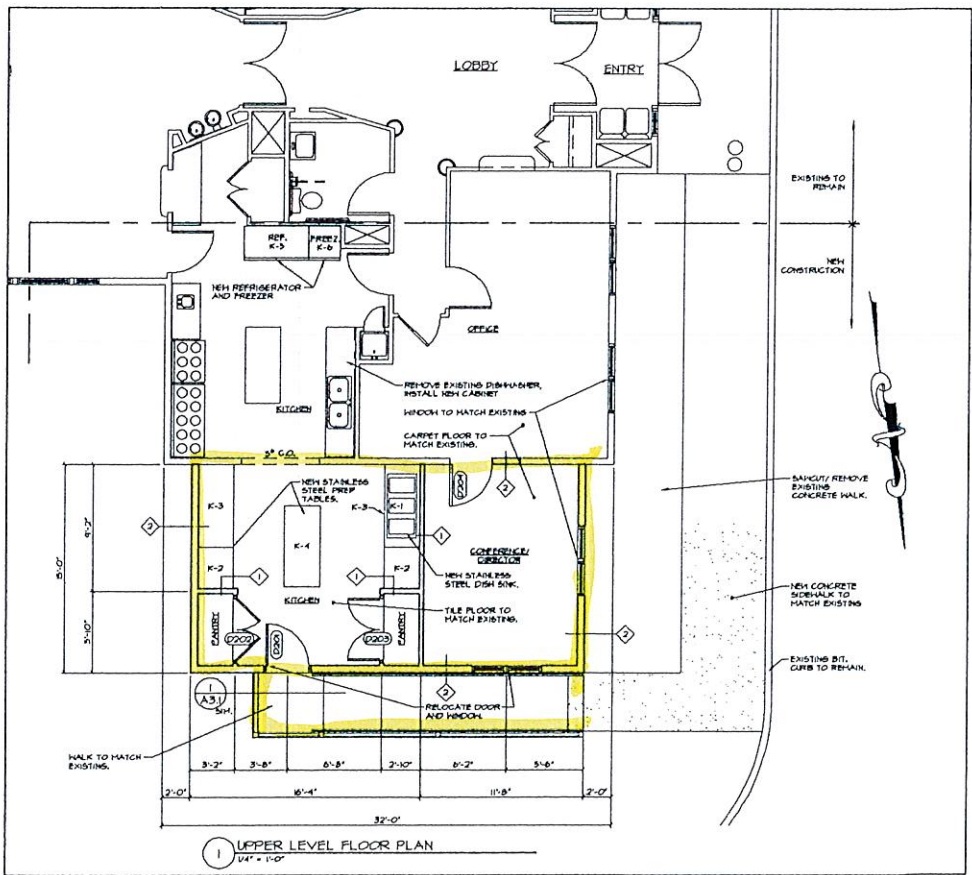

LAZARUS AND SARGEANT  
ARCHITECTS - PLANNERS - INTERIOR DESIGNERS

30 NORTH MAIN STREET  
WALLINGFORD, CONNECTICUT 06492  
203-265-2184 203-354-1610 P

**PROJECT TITLE**  
PROSPECT SENIOR CENTER

CENTER STREET CT.

**DRAWING TITLE**  
UPPER LEVEL FLOOR PLAN

SCALE: AS NOTED  
DRAWN BY: G.M.  
CHECKED BY: S.L.  
DATE: 03/11

CONTRACT NO.  
A-12